

**Plan Information**

Tenure Type	Freehold
Plan Type	Deposited Plan
Plan Purpose	Subdivision

**Plan Heading**

Lots 1-38, 62-64, 69, 70, 3103, 9001-9003, Roads &amp; Road Widening

**Locality & Local Government**

Locality	Maddington
Local Government	City of Gosnells

**Department of Planning, Lands and Heritage**

File Number

**Examination**

Examined Date

**Planning Approval**

Planning Authority	WIAPC
Reference	162216

Delegated under S. 16 P&amp;D Act 2005 Date

**In Order For Dealings**

Subject To

For Registrar of Titles Date

**Plan Approved**

REG 26A(1)(4)

Inspector of Plans and Surveys / Authorised Land Officer Date

**Survey Details**

Field Records	158716
Declared as Special Survey Area	Yes

**Survey and Plan Notation**

Survey carried out under Reg. 26A(1) Deferred Final Marking Approval. Approval ID D029-24 dated Friday March 22, 2024 : Landgate File 00151-2024

**Survey Method Regulatory Statement**

Survey carried out under Reg. 26A Special Survey Area Guidelines. See survey sheet(s) to determine the true final position and type of all survey marks placed for this plan.

**Survey Certificate - Regulation 54**

I, Paul R. Johnston hereby certify that this plan is accurate and is a correct representation of the -

(a) survey; and

(b) calculations from measurements recorded in the field records, undertaken for the purposes of this plan and that it complies with the relevant written law(s) in relation to which it is lodged.

Licensed Surveyor Date

**Survey Organisation**

Name	VERIS
Address	JOLIMONT 6014
Phone	6241 3333
Fax	6241 3300
Email	lodgements.wa@veris.com.au
Reference	637222-08-PRJ

**Former Tenure**

New Lot / Land	Parent Plan Number	Parent Lot Number	Title Reference	Subject Land Description
Lots 1-17, 62-64, 9001 & 9002	DP 427654	Pt Lot 2126		
Lots 18-38, 69, 70 & 9003	DP 427654	Pt Lot 2002		
Lot 3103	DP 427654	Pt Lot 2103		

**Former Tenure Interests and Notifications**

Subject	Purpose	Statutory Reference	Origin	Land Burdened	Benefit To	Comments
(M)	Mineral Reservation	Sec 15 of the PWA		Lot 3103		

**New Interests**

Subject	Purpose	Statutory Reference	Origin	Land Burdened	Benefit To	Comments
(A)	Restrictive Covenant	Sec 129BA of the TLA	Doc	Lot 9003	Electricity Networks Corporation	Fire Separation

**New Notifications and Memorials**

Subject	Purpose	Statutory Reference	Origin	Land Burdened	Benefit To	Comments
	Notification	Sec 165 of the P & D Act	Doc	Lots 25-38, 69 & 70		Noise

PRELIMINARY ONLY UNLODGED VERSION  
SUBJECT TO LANDGATE AUDIT

The plan is  
 -Current as of 16.04.2024  
 -Subject to change without notice  
 -Not intended for design use. A LANDGATE CERTIFIED  
 CORRECT copy should be obtained for such purposes



veris

VERIS  
601 6241 3333  
www.veris.com.au

ADDITIONAL SHEETS

Survey Sheet(s)

SHEET SHEETS

1 OF 5

VERSION NUMBER

1


DEPOSITED PLAN

427655







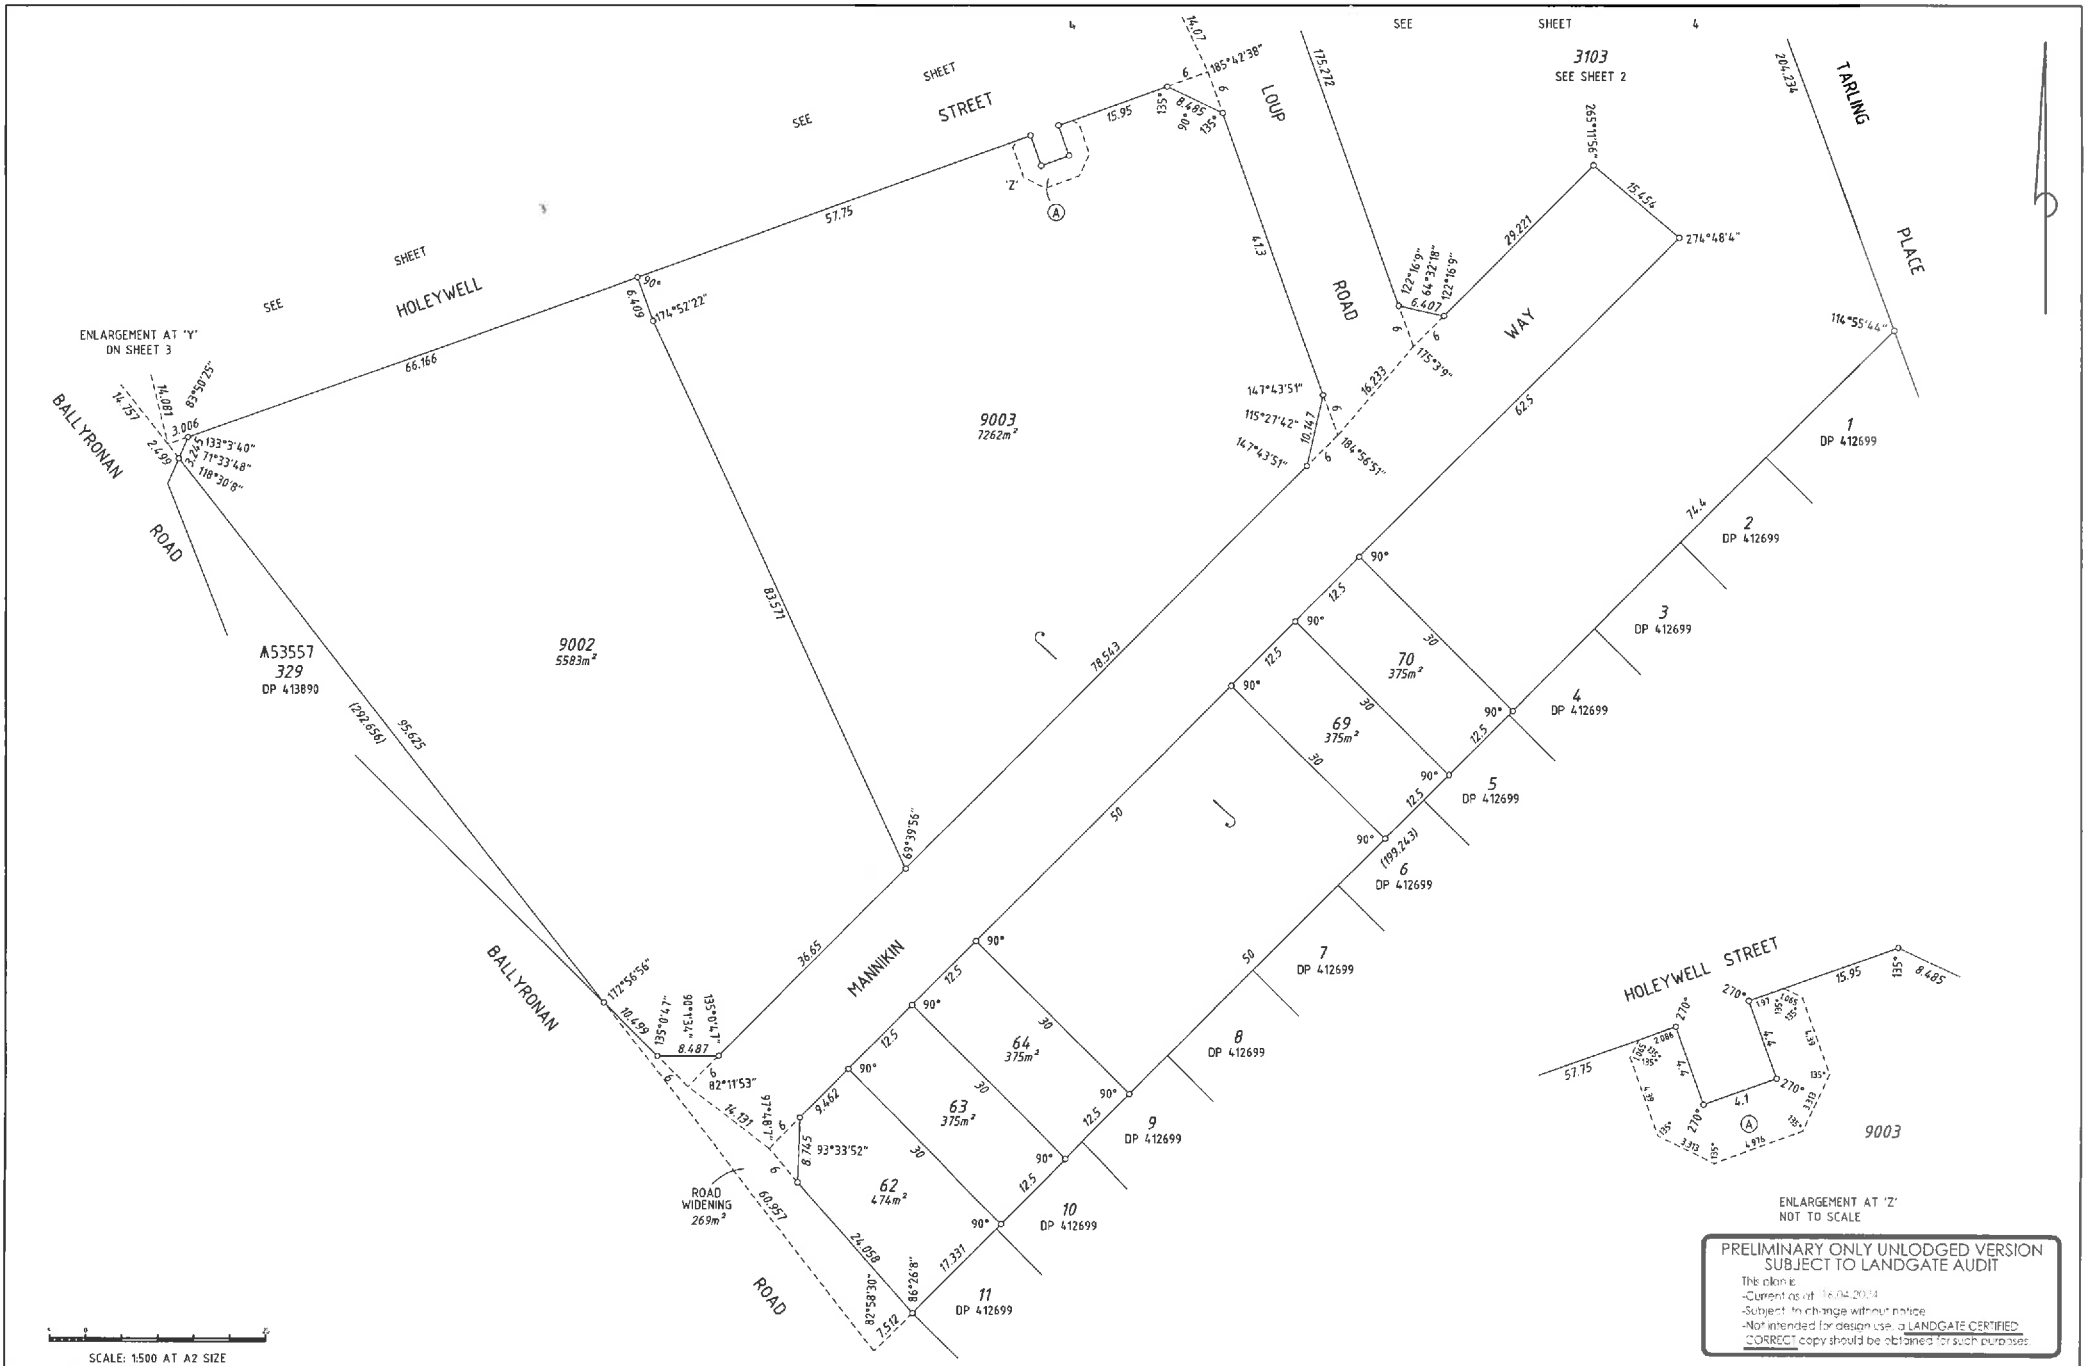

ENLARGEMENT AT 'Z'  
NOT TO SCALE

**PRELIMINARY ONLY UNLODGED VERSION  
SUBJECT TO LANDGATE AUDIT**

The plan is:  
 -Current as of 15/02/2014  
 -Subject to change without notice  
 -Not intended for design use - a LANDGATE CERTIFIED  
 -CORRECT copy should be obtained for such purposes

SCALE: 1:500 AT A2 SIZE